



CARPINTERIA
FERNANDO CONTRERAS
TABERNAS

F. Contreras
TEL. 03 44 44 100 078
TABERNAS - ALMERIA















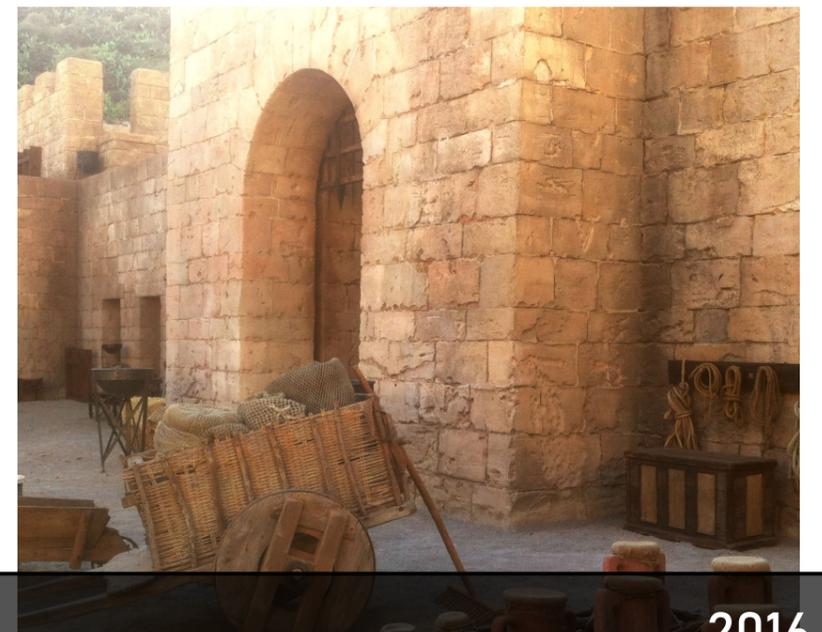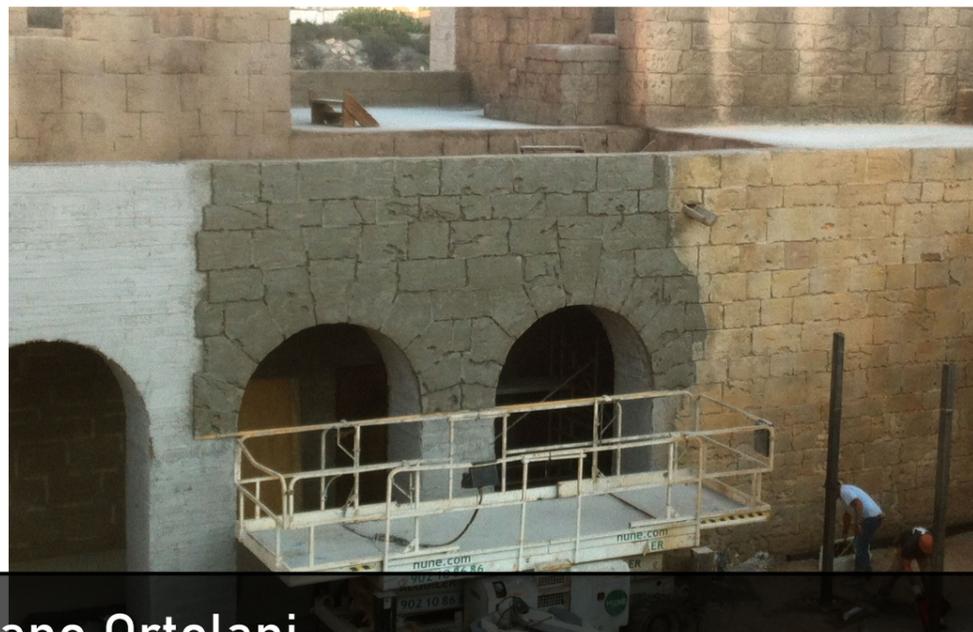

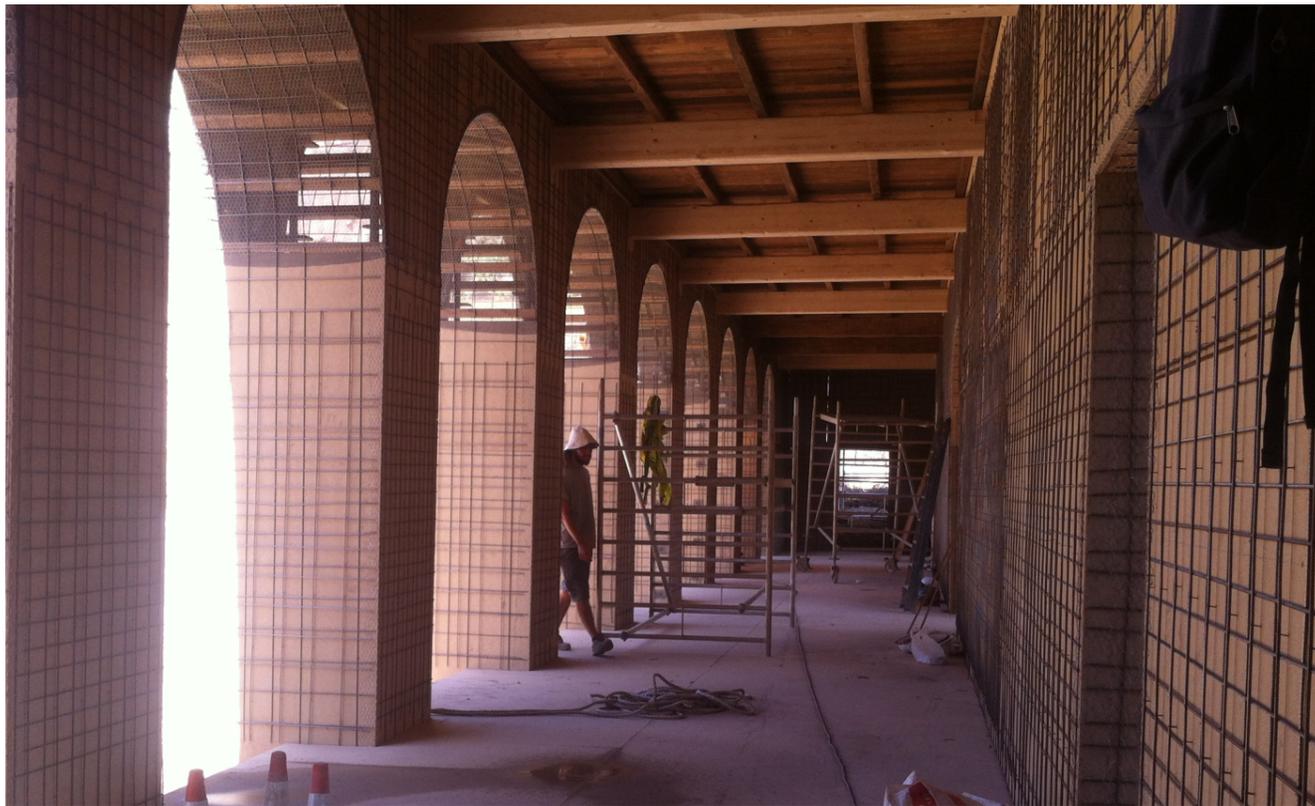


EMBALMING ROOM - LAYOUT

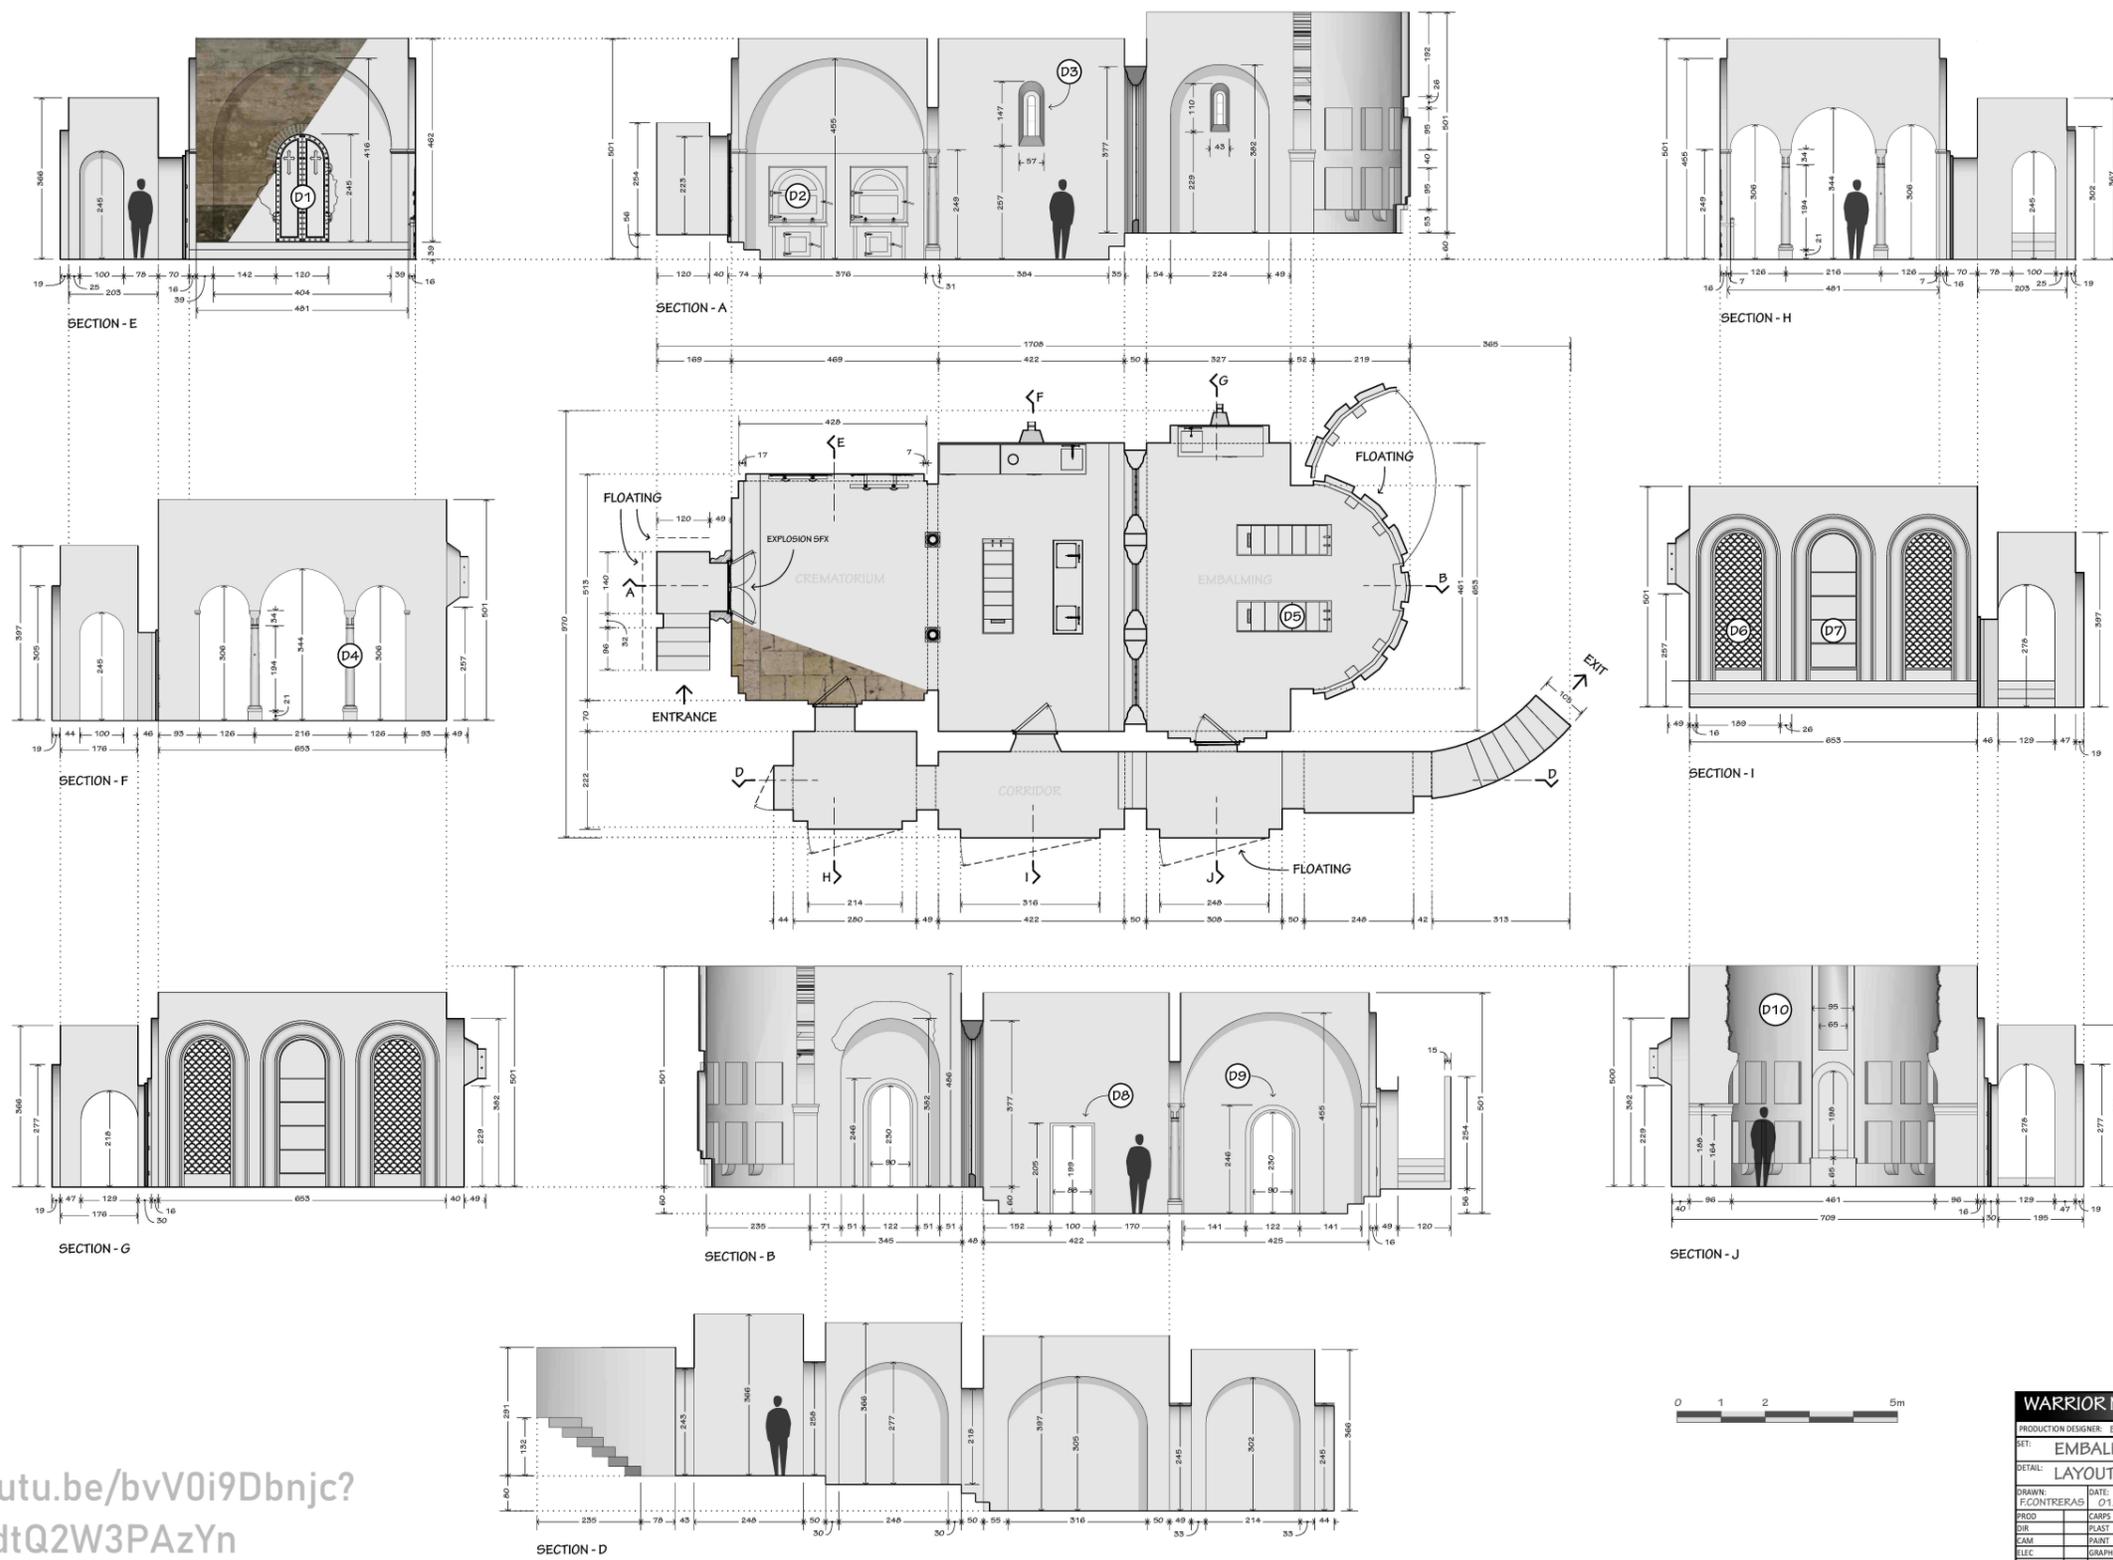

<https://youtu.be/bvV0i9Dbnjc?si=8JhCGdtQ2W3PAzYn>

WARRIOR NUN - SEASON 1		A0	
PRODUCTION DESIGNER:	BARBARA PEREZ-GOLEKO	LOC:	ALHAURIN
SET:	EMBALMING ROOM	LOC:	ALHAURIN
DETAIL:	LAYOUT	DRWG NO.:	001
DRAWN:	F. CONTRERAS	DATE:	01/02/19
PROD:	CARPS	PROPS:	PASSED BY:
DIR:	PLAST	LOC:	00/00/19
CAM:	PAINT	SFX:	ISSUED ON:
ELEC:	GRAPHICS	VIS FX:	
ART:	METAL	SIGN-WRITER:	REVISED ON:
C.M:	SET DEC:		

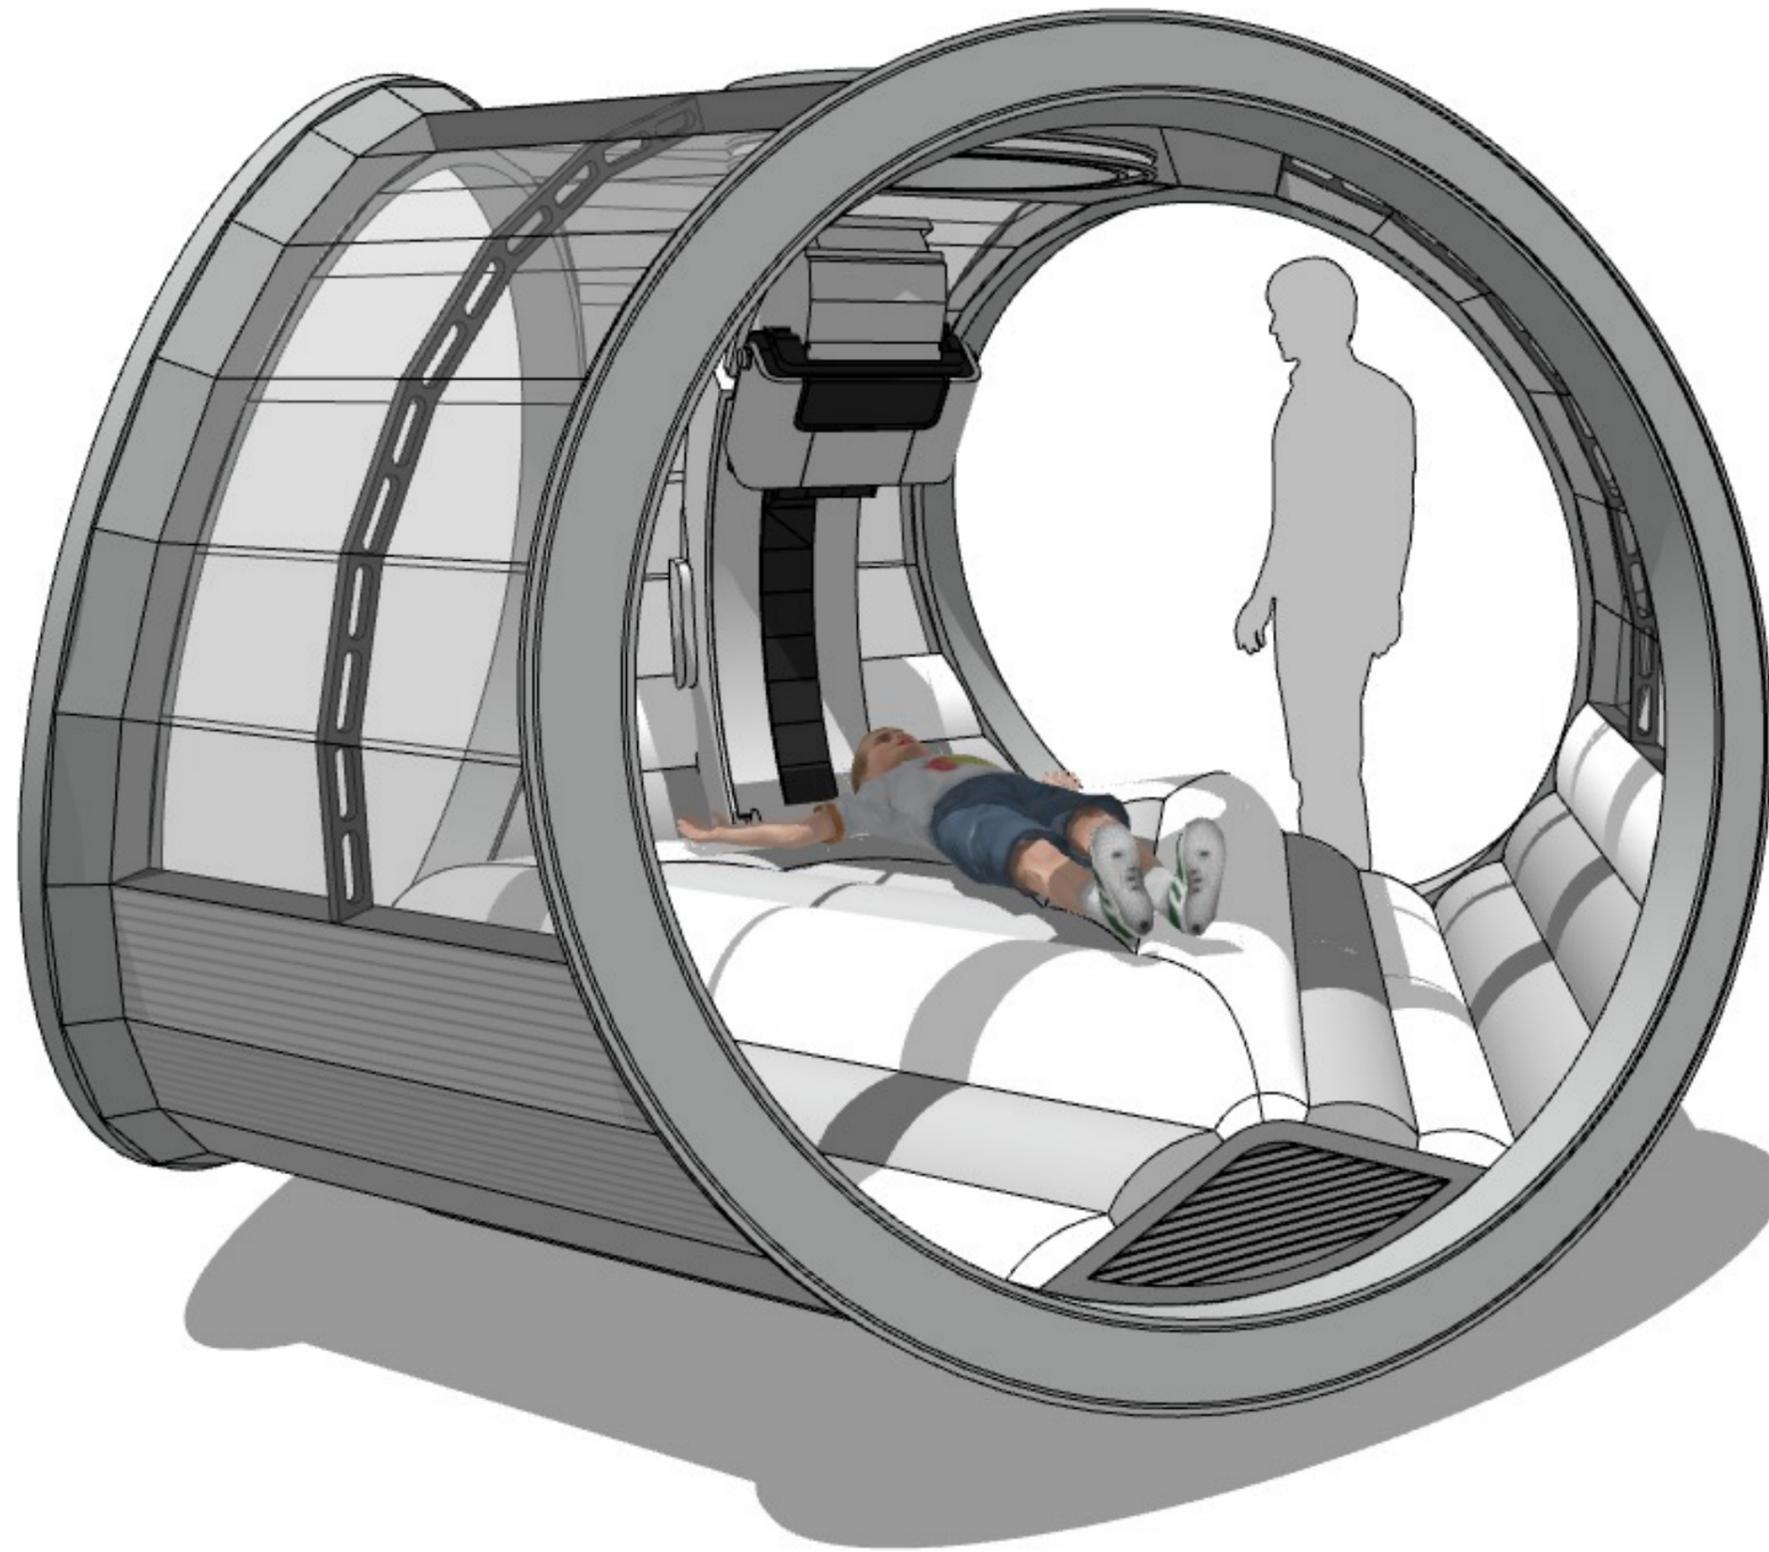






WARRIOR NUN _ S1 / Production Designer _ Bárbara Pérez




SA-SPO6

THE CROWN 4th • INT / EXT AUSTRALIAN SWEET FARM • WINDOW DTL 2
SCALE 1:10 + FULL SIZE • SPAIN

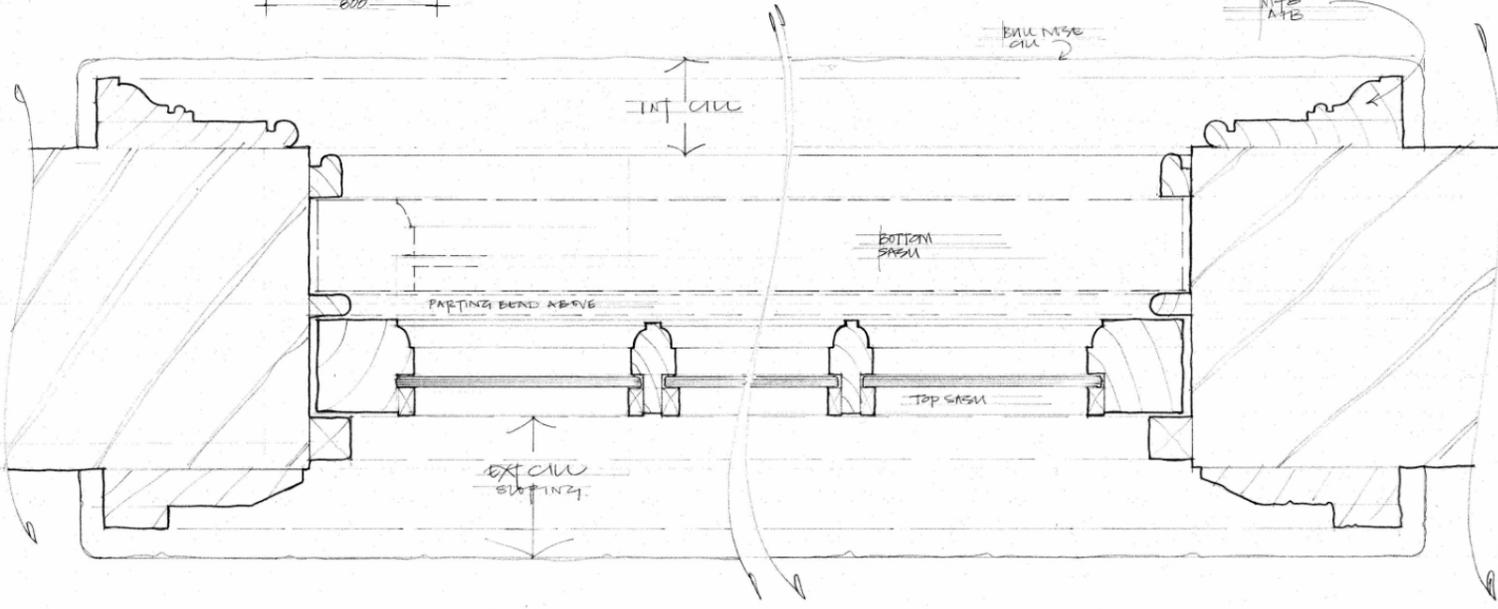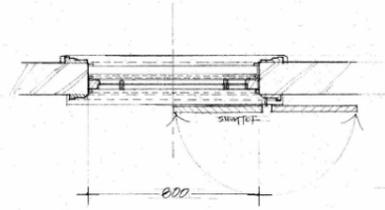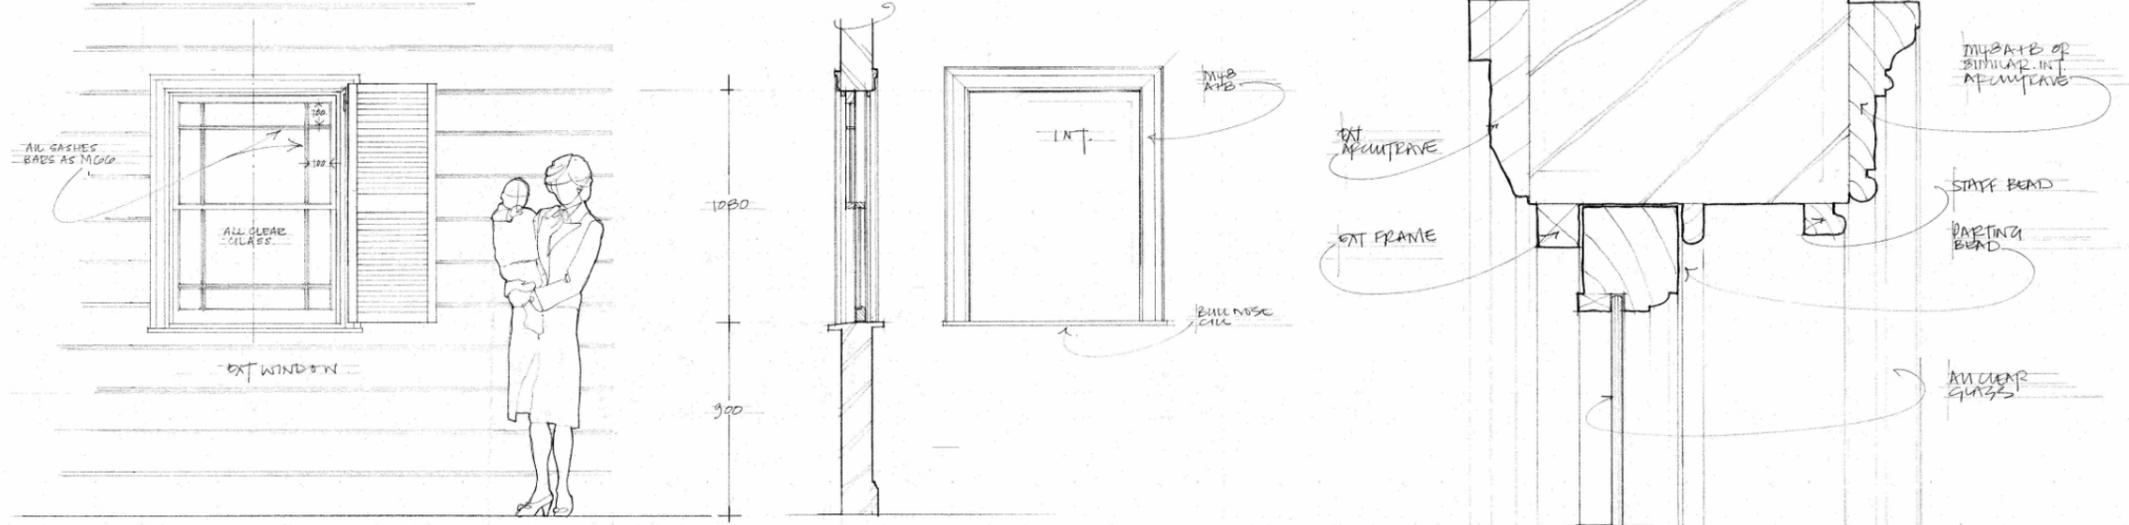

FULL SIZE PLAN

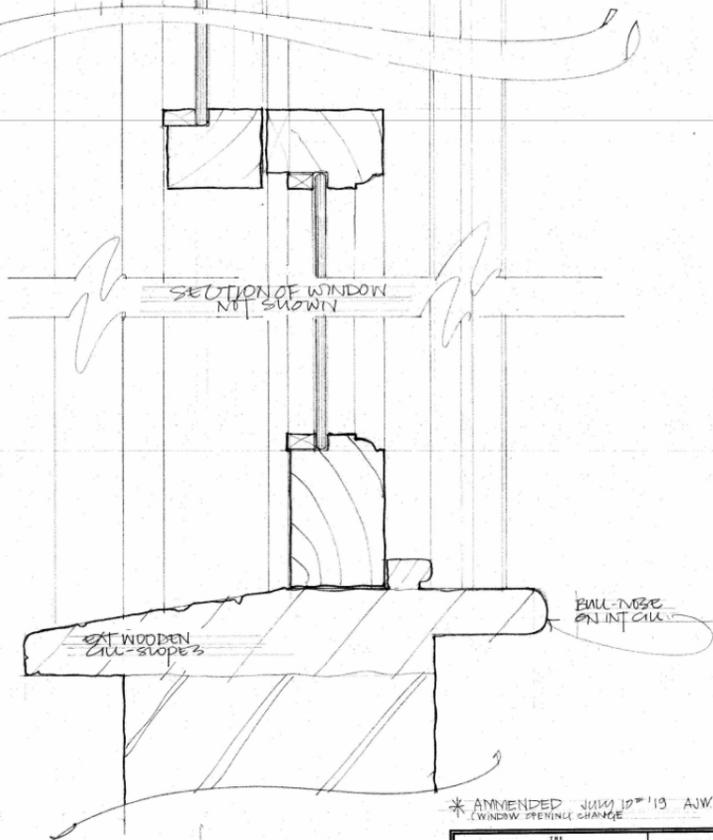


FULL SIZE SECTION

* AMENDED JULY 10th '19 AJW
(WINDOW OPENING CHANGE)

THE CROWN		SEASON 4
PRODUCTION DESIGNER: MARTIN CHILDS		
DET: INT/EXT SWEET STATION	ISS: NO.	
STAGE/LOCATION: SPAIN	SCALE: 1:10	
DATE: 21 JUN	ISSUE DATE:	DRAWN BY: HLL
		SP
		06

SA-SPO6

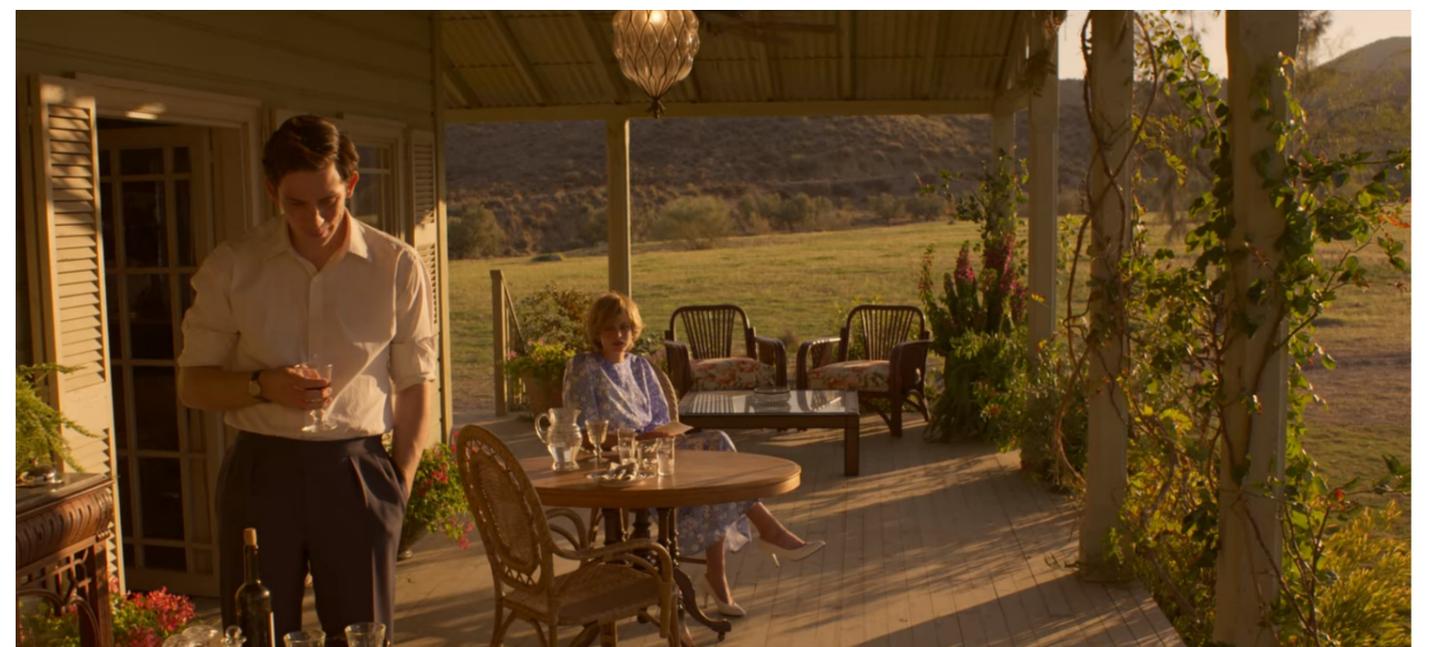



BINVENIDOS A EDÉN _ S1 / Production Designer _ Bárbara Perez



2021




THE ENGLISH

CLARKE'S YARD - EXT. CLARKE'S HOUSE - MAIN PLAN & ELEV - SCALE 1:50


BUILDING LEANS THIS WAY →

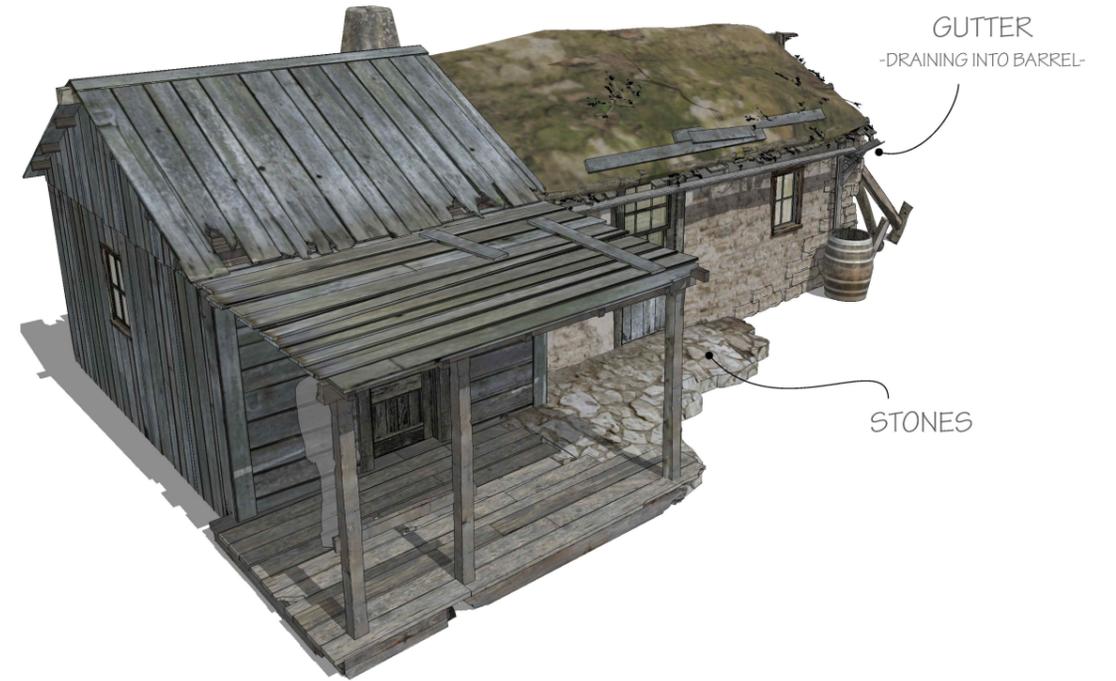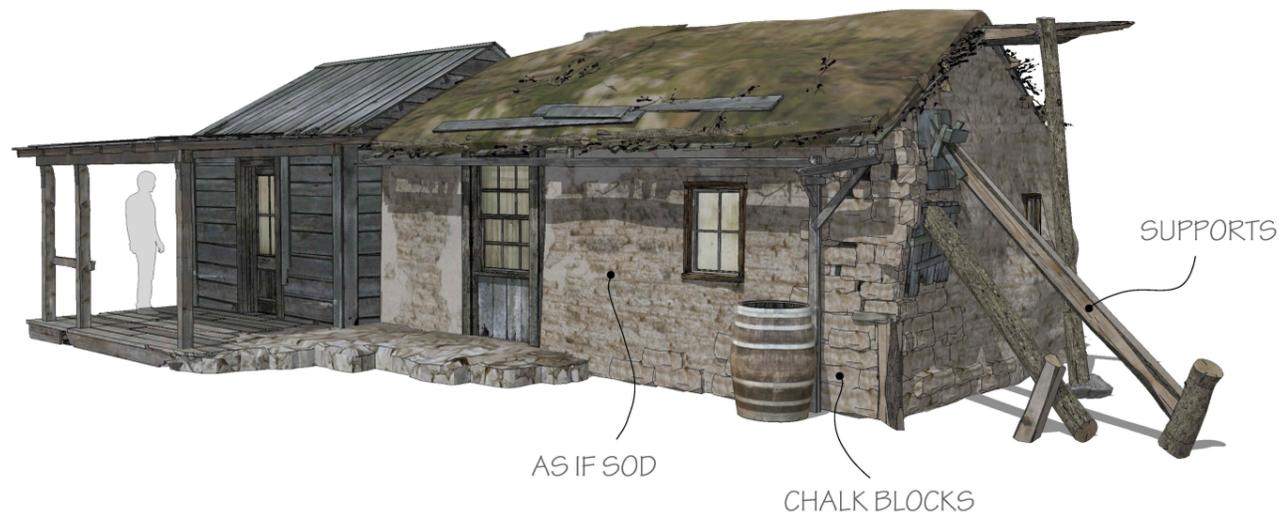


RIGHT ELEV.

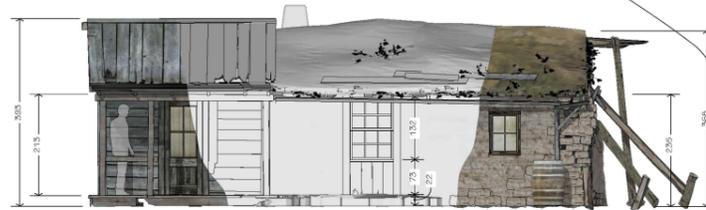


FRONT ELEV.

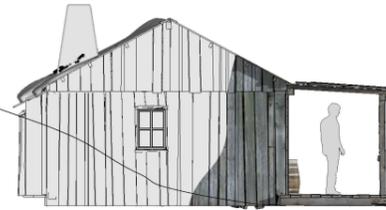

LEFT ELEV.

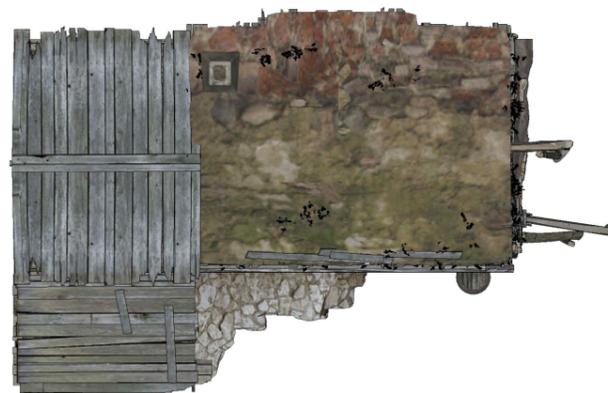

ROOF PLAN

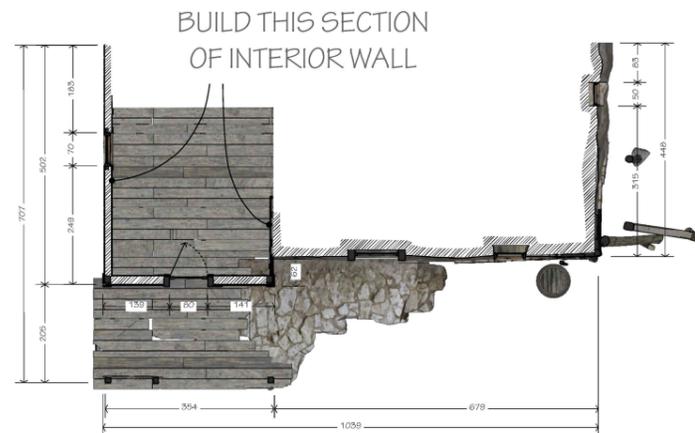


FLOOR PLAN

THE ENGLISH - SEASON 1				A0
PRODUCTION DESIGNER: CHRIS ROOPE				
SET	EXT. CLARKE'S HOUSE	LOC	DOSBARRIOS	
DETAIL	MAIN PLAN & ELEV. PREL	DRAWG. NO.	012	
DRAWN:	DATE:	SET NO.	SCALE: 1:50	
FCONTRERAS	13/11/20			
PROD	CARP	PRCP	PASSED BY:	
DIR	PLST	LOC	12/00/20	
CAM	PAINT	SFX	ISSUED ON:	
ELEC	GRAPHICS	VIS FX		
ART	METAL	SIGN-WRITER	REVISED ON:	
C.M	SET DEC			




THE ENGLISH


EXT. BLACK EYED MOG'S - HOUSE - MAIN PLAN & ELEV - SCALE 1:50

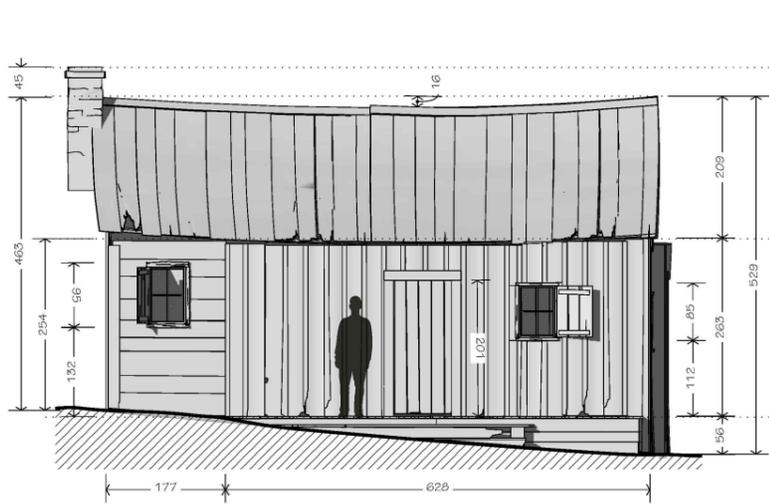

SECTION (A)-(A)

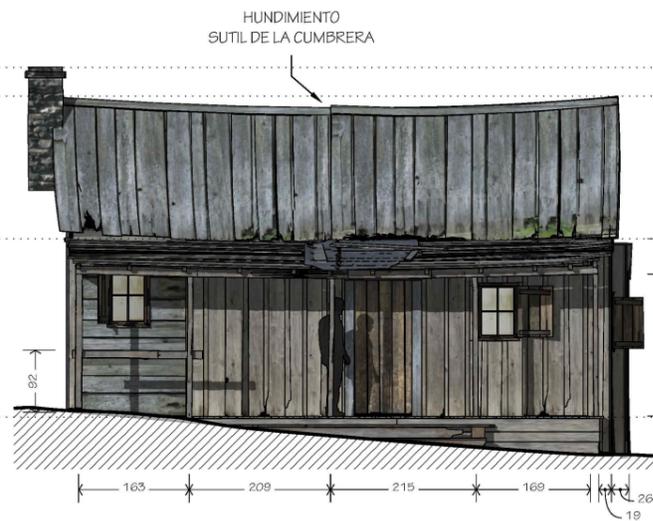


FRONT ELEVATION

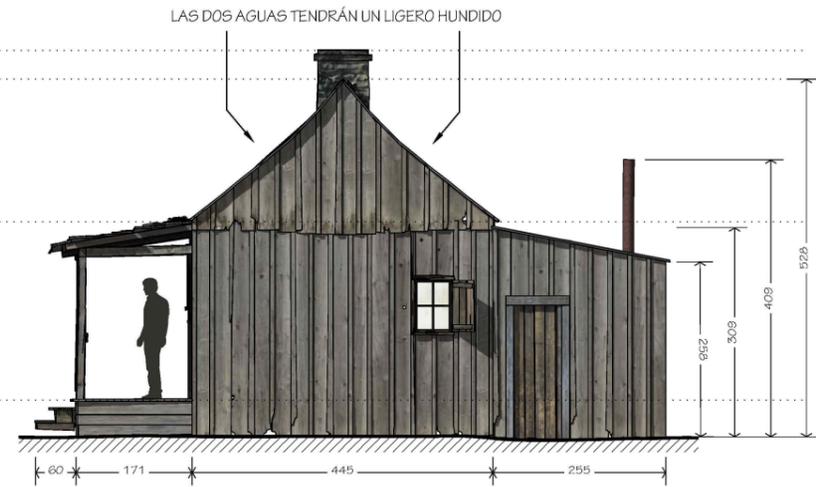

RIGTH SIDE ELEVATION




REFERENCIA CONSTRUCCIÓN

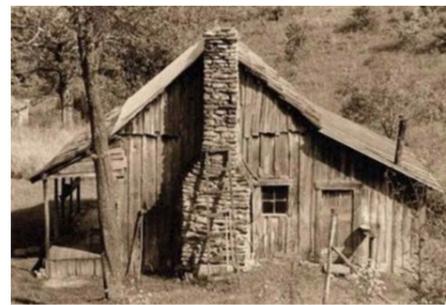

REFERENCIA ACABADOS


TODAS LAS DEFORMACIONES DE LOS MATERIALES Y SUPERFICIES DEBEN DE SER SUTILES Y NUNCA DEMASIADO TEATRALES

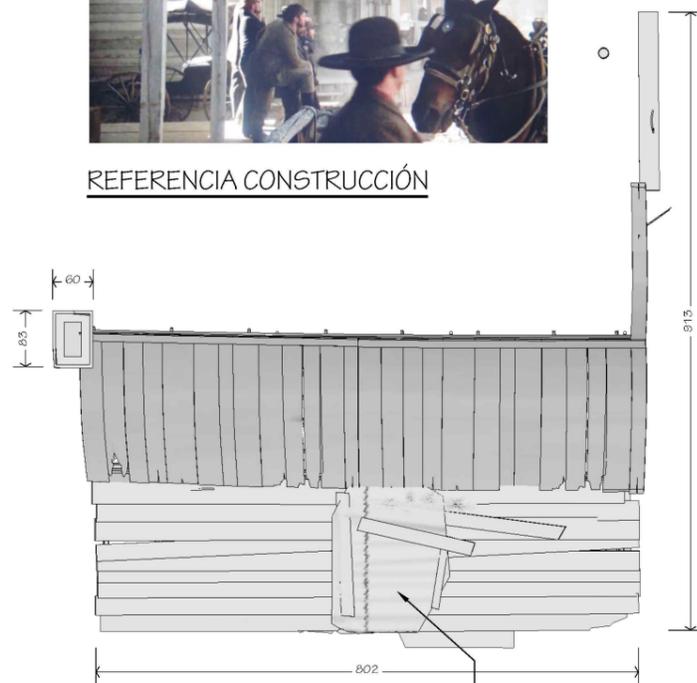

ROOF PLAN



SECTION PLAN


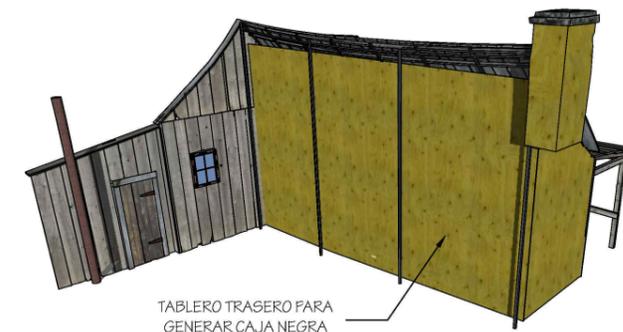


REAR VIEW

THE ENGLISH - SEASON 1				A1
PRODUCTION DESIGNER:	CHRIS ROOPE	LOC:	DOS BARRIOS	
SET:	EXT. B.E.MOG'S - HOUSE	DRWG NO.:	056	REV.:
DETAIL:	MAIN PLAN & ELEV.	SCALE:	1:50	
DRAWN:	DATE:	SET NO.:	PASSED BY: 26/03/21	
F. CONTRERAS	26/03/21			
PROD:	CARPS	PROPS		
DIR:	PLANT	LOC		
CAM:	PAINT	SFX	ISSUED ON:	
ELEC:	GRAPHICS	VIS FX		
ART:	METAL	SIGN-WRITER	REVISED ON:	
C.M.	SET DEC			



THE ENGLISH _ S1 / Production Designer _ Chris Roope

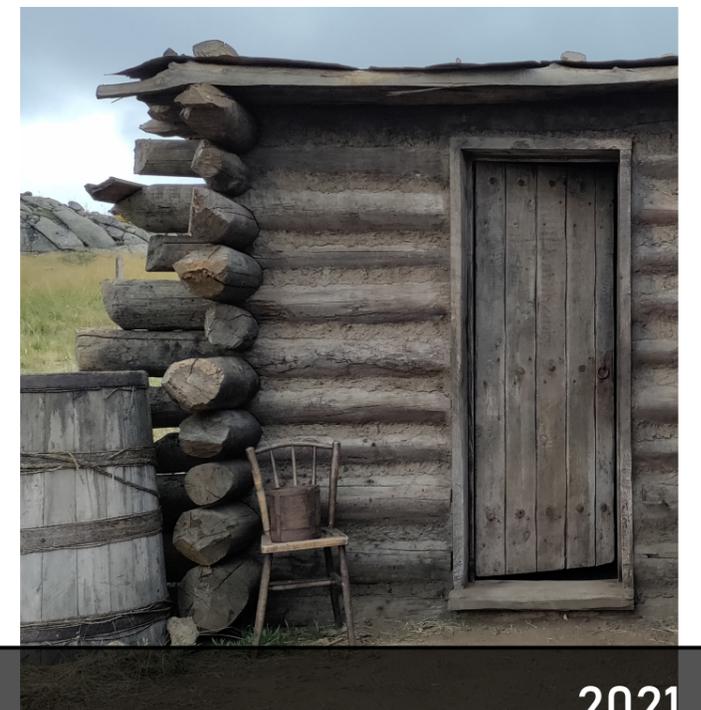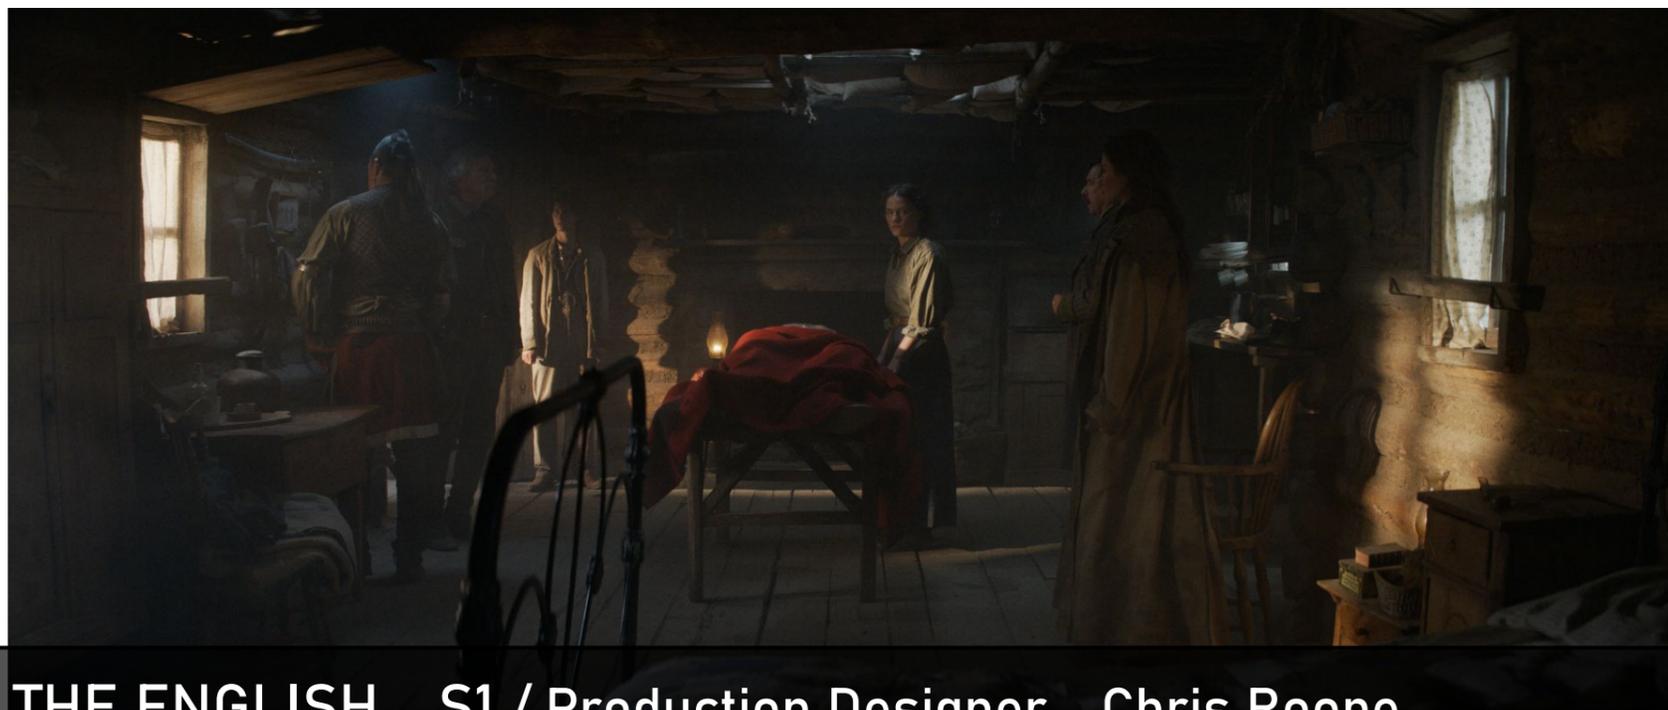




"RED GUN" • EXT. FLEABOTTOM • CITY WATCH GATE • SCALE - 1:25 @ F.S.

• SHEET 192 •

#006

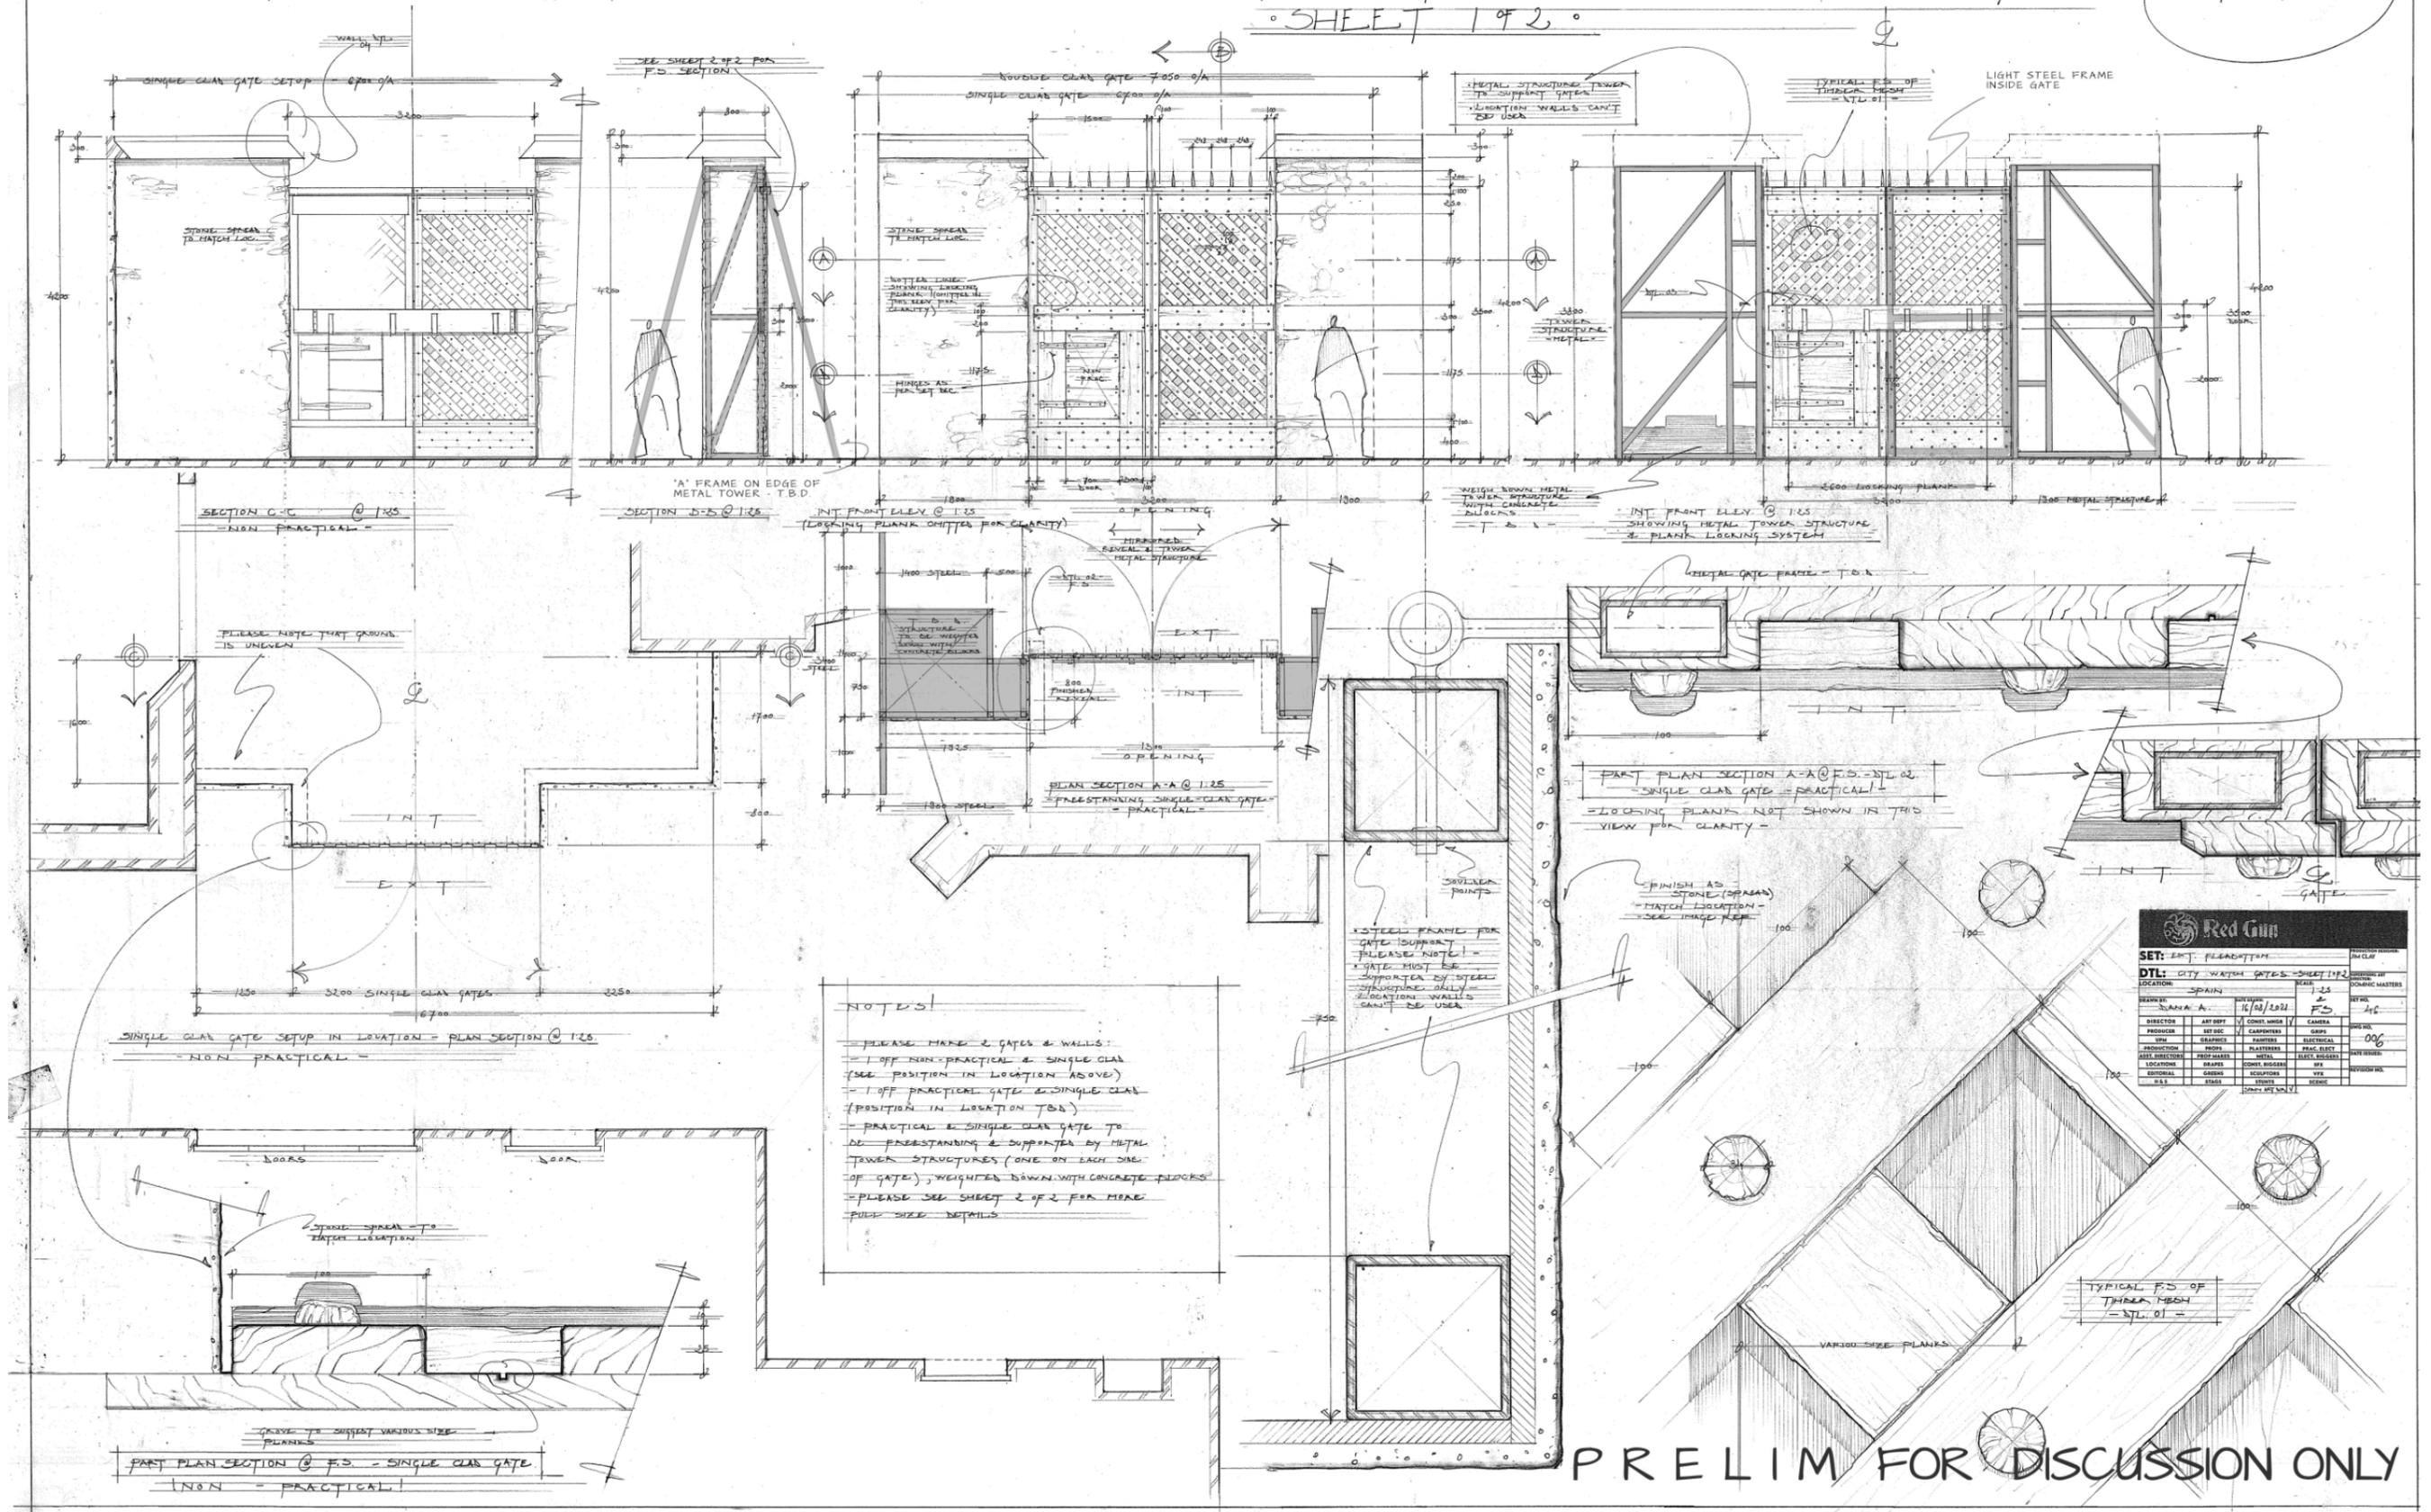


Red Gun																																			
SET: EXT. FLEABOTTOM																																			
DTL: CITY WATCH GATES - SHEET 192																																			
REVISED	BY	DATE	REASON																																
1	SPAIN	16/03/2021	1:25 F.S.																																
<table border="1"> <tr> <td>DIRECTOR</td> <td>ART DIRECTOR</td> <td>CONTRACT NUMBER</td> <td>CAMERA</td> </tr> <tr> <td>PRODUCTION</td> <td>SET DEC.</td> <td>CARPENTERS</td> <td>GROU</td> </tr> <tr> <td>OFF</td> <td>SHAPES</td> <td>PAINTERS</td> <td>ELECTRICAL</td> </tr> <tr> <td>PRODUCTION</td> <td>PROP.</td> <td>PLASTERERS</td> <td>PLAC. ELECT.</td> </tr> <tr> <td>SET DRESSING</td> <td>SET MAKE</td> <td>META</td> <td>SET DRESSING</td> </tr> <tr> <td>LOCATION</td> <td>MAPS</td> <td>CONCRETE MIXERS</td> <td>MIX</td> </tr> <tr> <td>EDITORIAL</td> <td>GREENS</td> <td>SCULPTORS</td> <td>VFX</td> </tr> <tr> <td>PRO</td> <td>STYL</td> <td>PROP.</td> <td>STITCH</td> </tr> </table>				DIRECTOR	ART DIRECTOR	CONTRACT NUMBER	CAMERA	PRODUCTION	SET DEC.	CARPENTERS	GROU	OFF	SHAPES	PAINTERS	ELECTRICAL	PRODUCTION	PROP.	PLASTERERS	PLAC. ELECT.	SET DRESSING	SET MAKE	META	SET DRESSING	LOCATION	MAPS	CONCRETE MIXERS	MIX	EDITORIAL	GREENS	SCULPTORS	VFX	PRO	STYL	PROP.	STITCH
DIRECTOR	ART DIRECTOR	CONTRACT NUMBER	CAMERA																																
PRODUCTION	SET DEC.	CARPENTERS	GROU																																
OFF	SHAPES	PAINTERS	ELECTRICAL																																
PRODUCTION	PROP.	PLASTERERS	PLAC. ELECT.																																
SET DRESSING	SET MAKE	META	SET DRESSING																																
LOCATION	MAPS	CONCRETE MIXERS	MIX																																
EDITORIAL	GREENS	SCULPTORS	VFX																																
PRO	STYL	PROP.	STITCH																																

P R E L I M FOR DISCUSSION ONLY





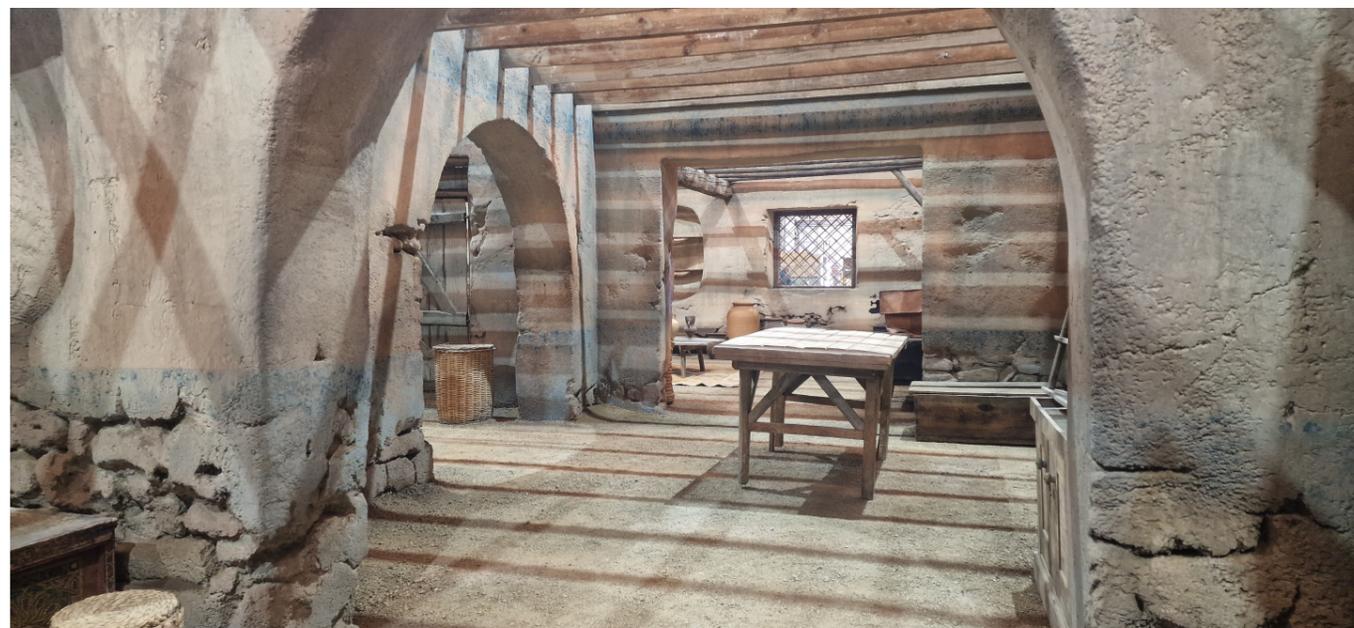



ROAD TO BETHLEHEM / Production Designer _ Eduardo Hidalgo

2023

CONTRERAS

CONSTRUCTORA DE CINE

3ª GENERATION. CONTRERAS DÍAZ (2020/ACTUALIDAD)

Pídeme lo que quieras. 2024. Lucía Alemany. Spain
Constantinople (Short pilot serie) 2024. Van Ling. UK
The Head (TV Series - S3). 2023. Jorge Dorado. Spain
Line of fire. 2023 Roel Reiné. Netherlands
La marca de Cain. (Docuserie) 2022. Spain
House of Dragon (TV Series - S2). 2023. USA
Den of Thieves 2. 2023. Christian Gudegast. USA
Road to Bethlehem. 2023. Adam Anders. USA
Romancero (TV Series - S1). 2022. Manson. Spain
Catching Dust. 2022. Stuart Gatt. UK
Bienvenidos a Edén (TV Series - S1). 2022. Various directors. Spain
Kaos (TV Series - S1). 2022. Various directors. UK
House of Dragon (TV Series - S1). 2022. Various directors. UK / USA
Amanece. 2022. Juanfran Viruega. Spain
The English (TV Series - S1). 2021 Hugo Blick. UK
In from the Cold (TV Series - S1). 2021. Adam Glass. UK
Bienvenidos a Edén (TV Series - S1). 2021. Various directors. Spain
Señor, dame paciencia (TV Series - S1). 2020. Various directors. Spain
Libertad (TV Series - S1). 2020. Enrique Urbizu. Spain
Inés del alma mía (TV Series - S1). 2020. Various directors. Spain
Warrior Nun (TV Series - S1). 2020. Simon Barry UK
The Roads Not Taken. 2019. Sally Potter. UK

2ª GENERATION. CONTRERAS USERO (1980/2020)

Snatch (TV Series - S2). 2018. Various directors. USA
Todo por el juego (TV Series - S2). 2018. Daniel Calparsoro. Spain / Argentina
Genius (TV Series - S2). 2017. Kenneth Biller. USA
Black Mirror (TV Series - T4). 2017. Various directors. UK
The Sisters Brothers. 2017. Jacques Audiard. France
Traum von ozean. 2017. Hossein Pourseifi. Germany
The Bab (Documental). 2017. Bob Hércules. USA
Tito e gli alieni. 2016. Paola Randi. Italy
Herrens Veje (TV Series - S1). 2016. Adam Price. Denmark
The State (TV Series - S1). 2016. Peter Kosminsky. UK
La chiamavano Maryam. 2016. Terence Hill. Italy
Die bully parade. 2016. Michael Herbig. Germany
Zona Hostil. 2016. Adolfo Martínez Pérez. Spain
Mar de Plástico (TV Series - S2). 2016. Various directors. Spain
Still Star Crossed (TV Series - S1). 2016. Various directors. USA
Brussel (TV Series - S1). 2015. Various directors. Netherlands
Penny Dreadful (TV Series - S3). 2015. Various directors. USA

Assassins Creed. 2015. Justin Kurzel. USA
Lost in the west (TV Series - S1). 2015. Carlos González. USA
Games of Thrones (TV Series - S6). 2015. Various directors. USA
Mar de Plástico (TV Series - S1). 2015. Various directors. Spain
Rolli and the Secret of All Time. 2015. Taavi Vartia. Finland
La Madriguera. 2015. Kurro González. Spain
Twice upon a time in the Western. 2014. Boris Despodov. Bulgaria
Risen. 2014. Kevin Reynolds. USA
Exodus: Gods and Kings. 2013. Ridley Scott. USA
Doctor Who (TV Series - S7). 2012. Various directors. UK
Gibraltar. 2012. Julien Leclercq. France
The Limits of Control. 2009. Jim Jarmusch. USA
The Garden of Eden. 2008. John Irvin. UK
My Life in Ruins. 2007. Donald Petrie. USA
Kingdom of Heaven. 2005. Ridley Scott. UK
Blueberry: L'expérience secrète. 2004. Jan Kouen. France
Les Daltons. 2004. Philippe Haïm. France
The Reckoning. 2003. Paul McGuigan. UK
800 balas. 2002. Álex de la Iglesia. Spain
Der Schuh des Manitu. 2001. Michael Herbig. Germany
Honolulu Baby. 2001. Maurizio Nichetti. Italy
Queen of Swords (TV Series). 2000. Various directors. Canada / Spain / UK
Outlaw Justice. 1999. Bill Corcoran. USA / Spain
Dollar for the Dead. 1999. Gene Quintano. USA / Spain
Aquí llega Condemor, el pecador de la pradera. 1996. Sáenz de Heredia. Spain
The Indiana Jones and the Last Crusade. 1989. Steven Spielberg. USA
Young Indiana Jones Chronicles (TV Series). 1992. George Lucas. USA
Yellow Hair and the Fortress of Gold. 1984. Matt Cimber. USA / Spain
Rustlers' Rhapsody. 1984. Hugh Wilson. USA
Conan the Barbarian. 1982. John Milius. USA

1ª GENERATION. CONTRERAS HERRADA (1960/1980)

March or die. 1977. Marco Segrain. UK
The Amazons. 1973. Terence Young. Italy
Lo chiamavano Trinità. 1970. Enzo Barboni. Italy
Patton. 1970. Franklin J. Schaffner. USA
El Condor. 1970. John Guillermin. USA
C'era una volta il West. 1968. Sergio Leone. Italy
Per qualche dollaro in pi. 1965. Sergio Leone. Italy
Per un pugno di dollari. 1964. Sergio Leone. Italy
Marcia o Crepa. 1963. Frank Wisbar. Belgium
Il buono, il brutto, il cattivo. 1966. Sergio Leone. Italy
Lawrence of Arabia. 1962. David Lean. UK